



## **Bauanschlüsse**

Connections to the structure

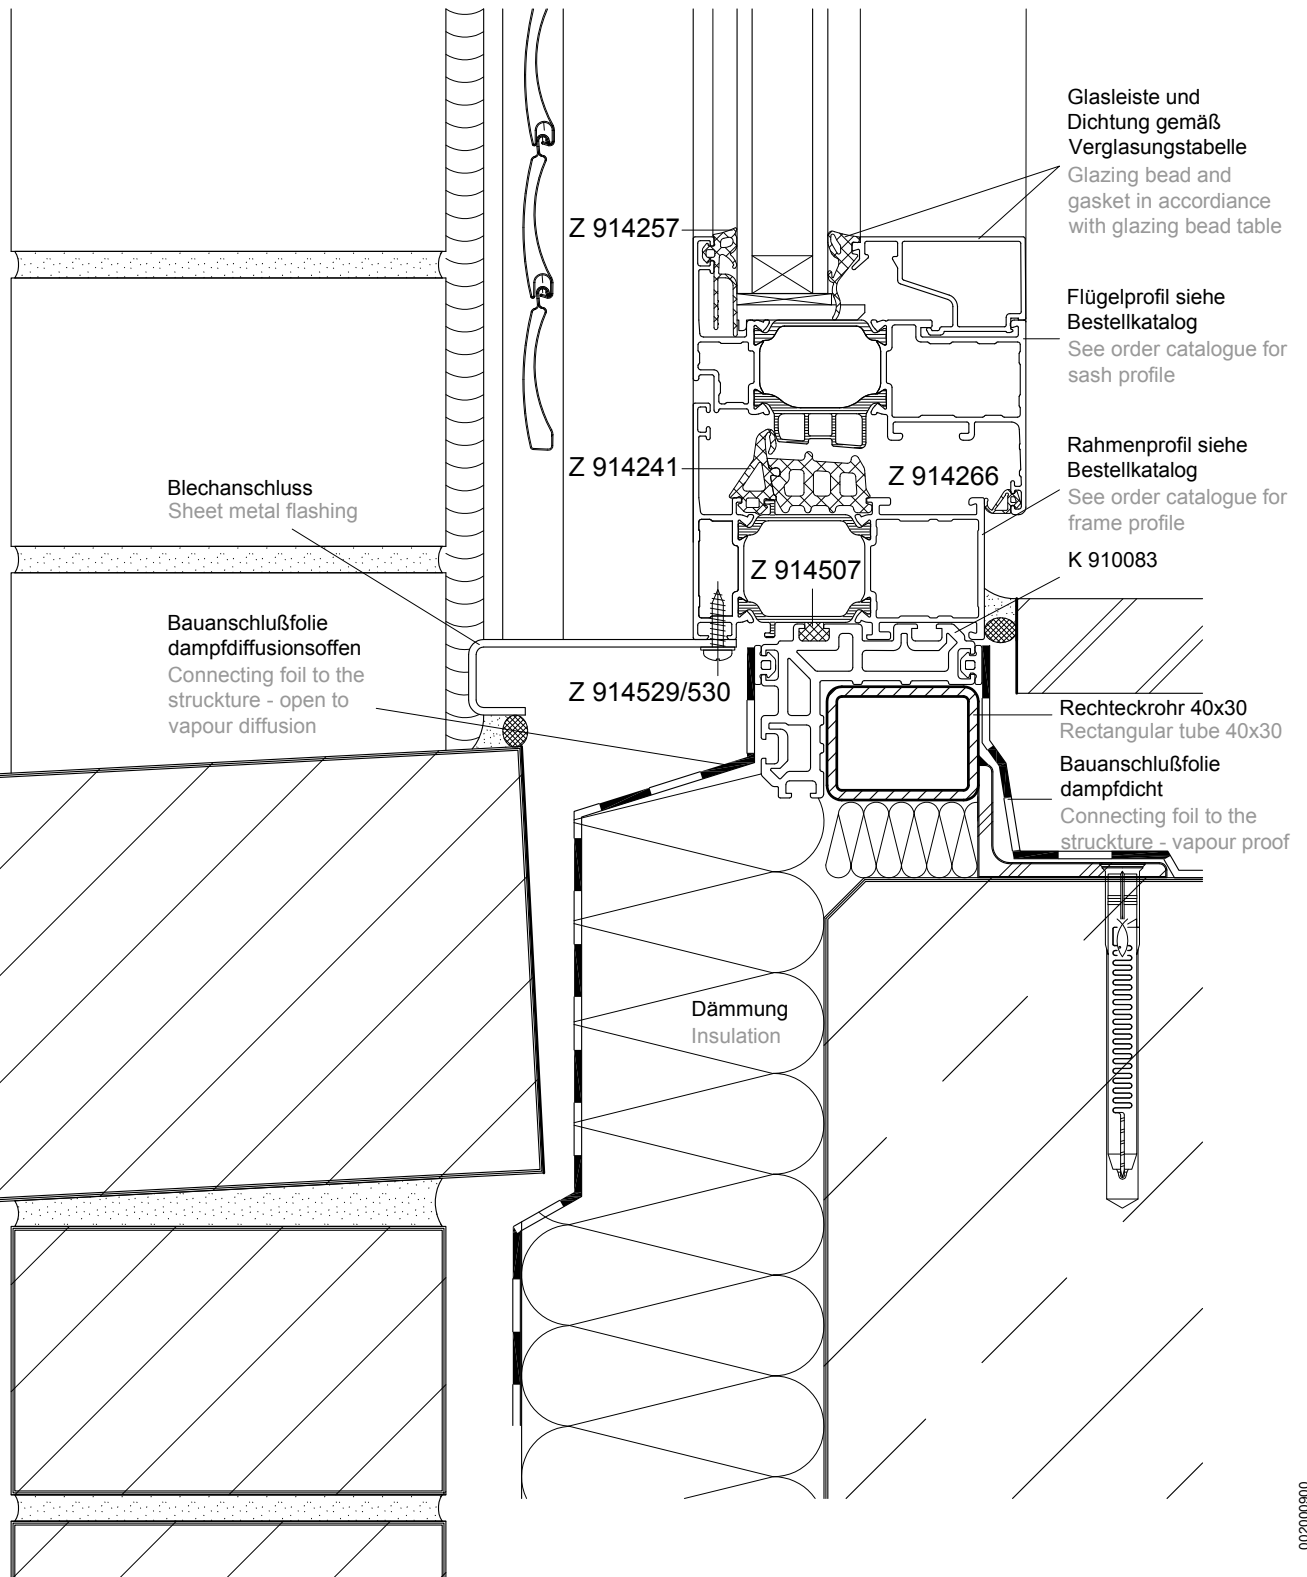


002000900

M 1:2  
Scale 1:2

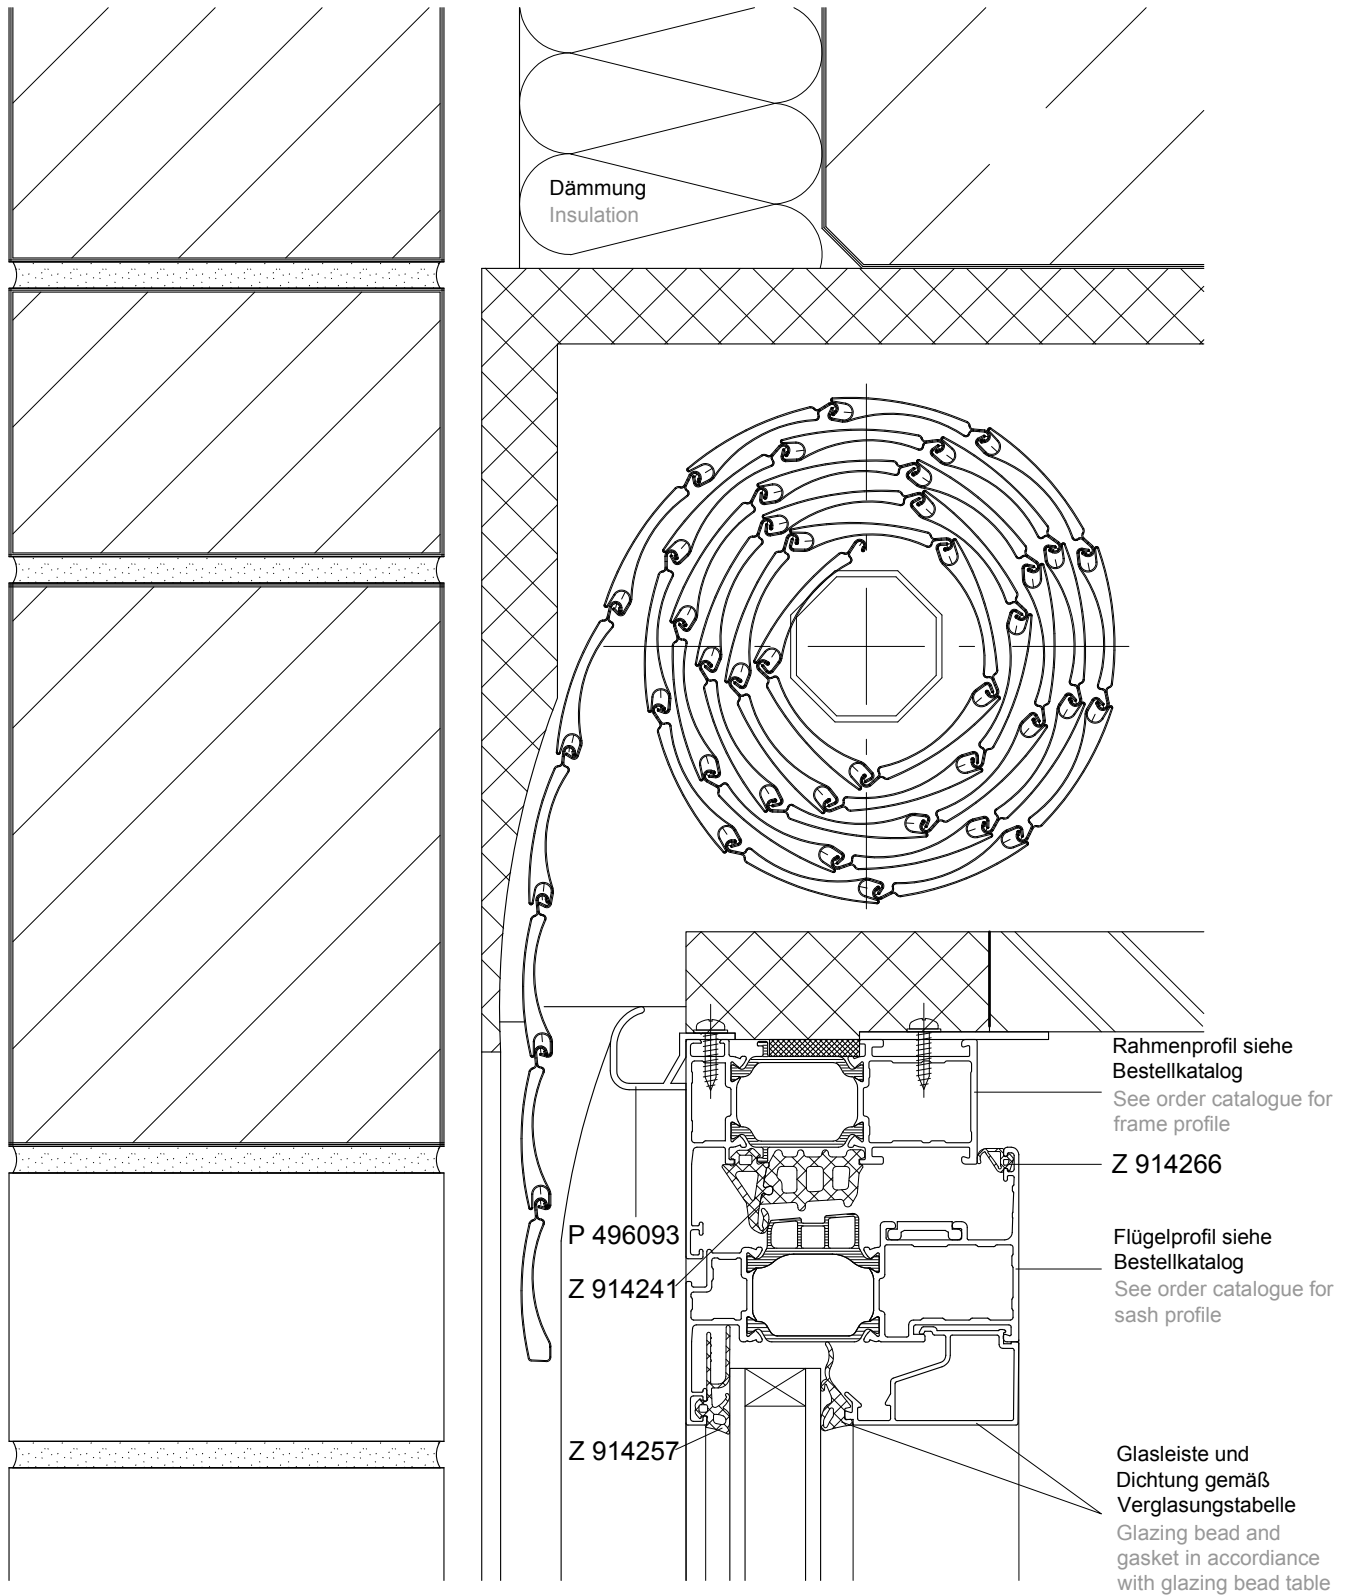

003001000


M 1:2  
Scale 1:2

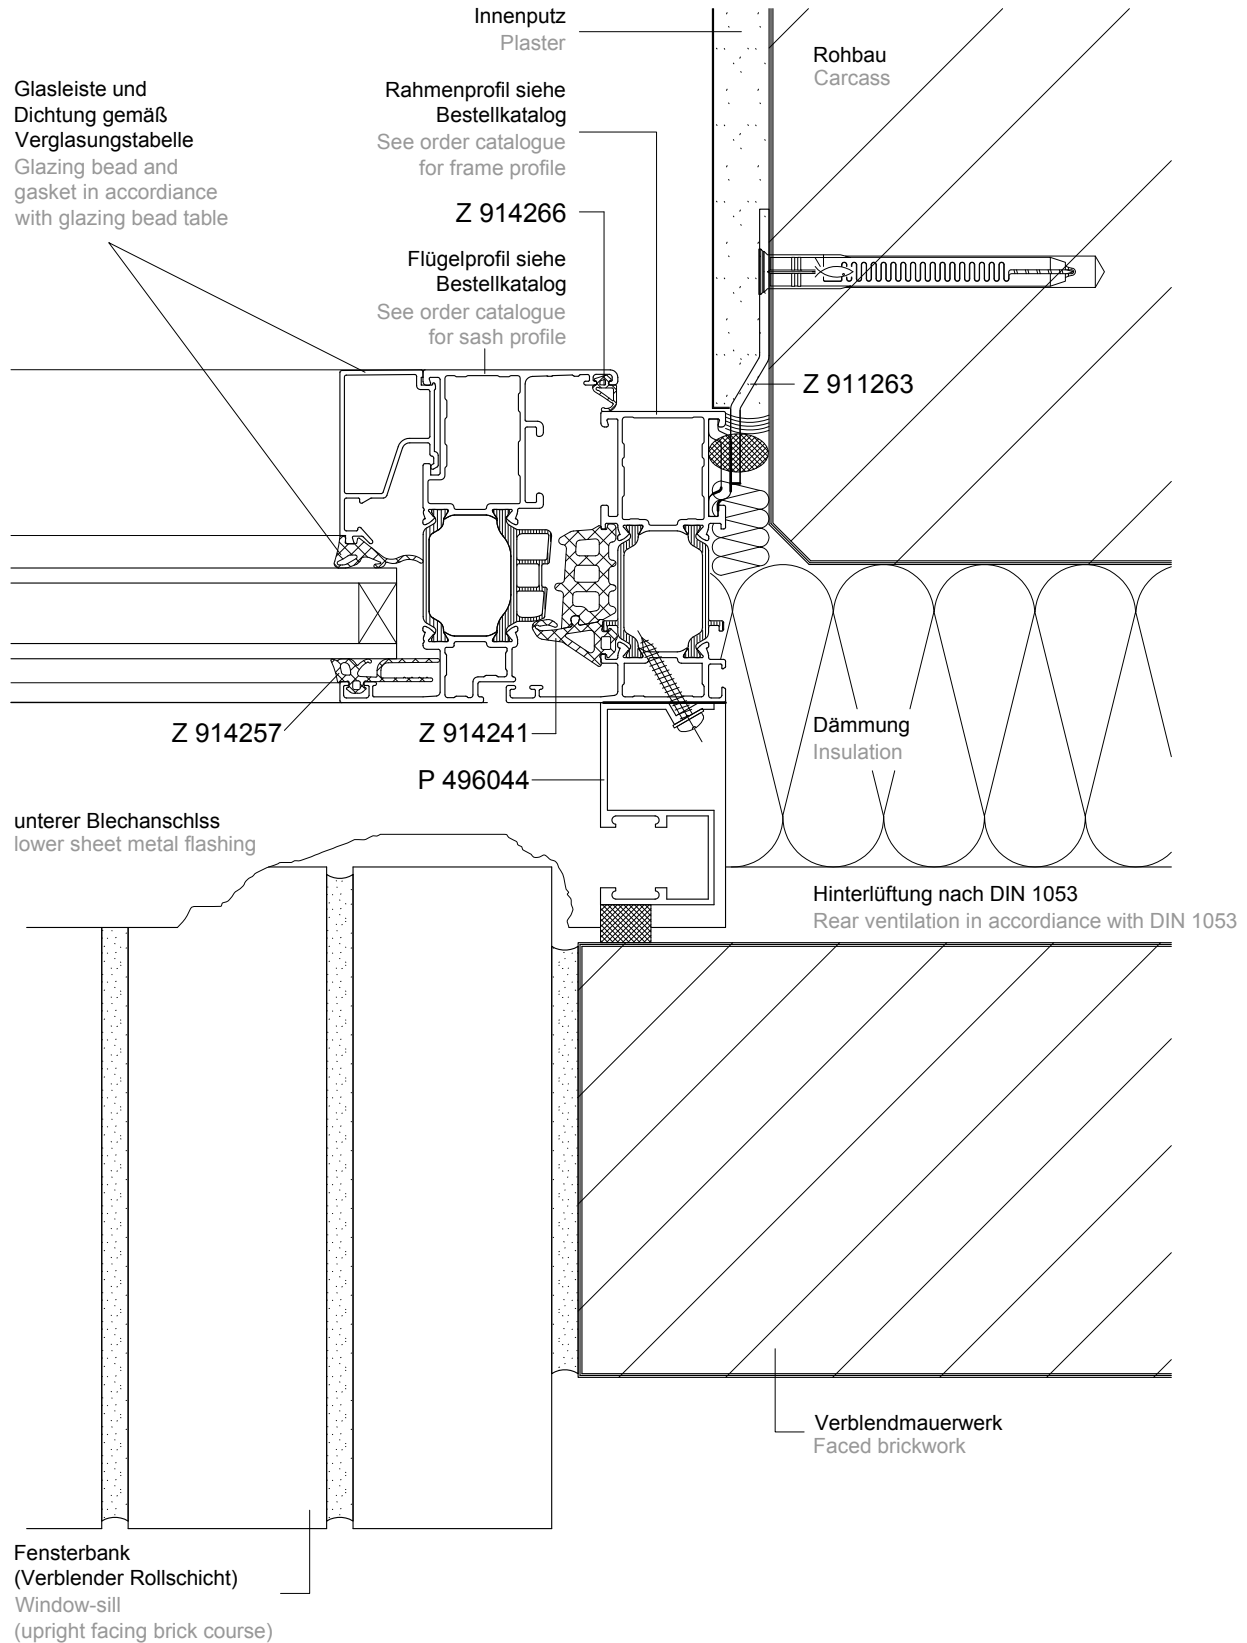

004001100


M 1:2  
Scale 1:2



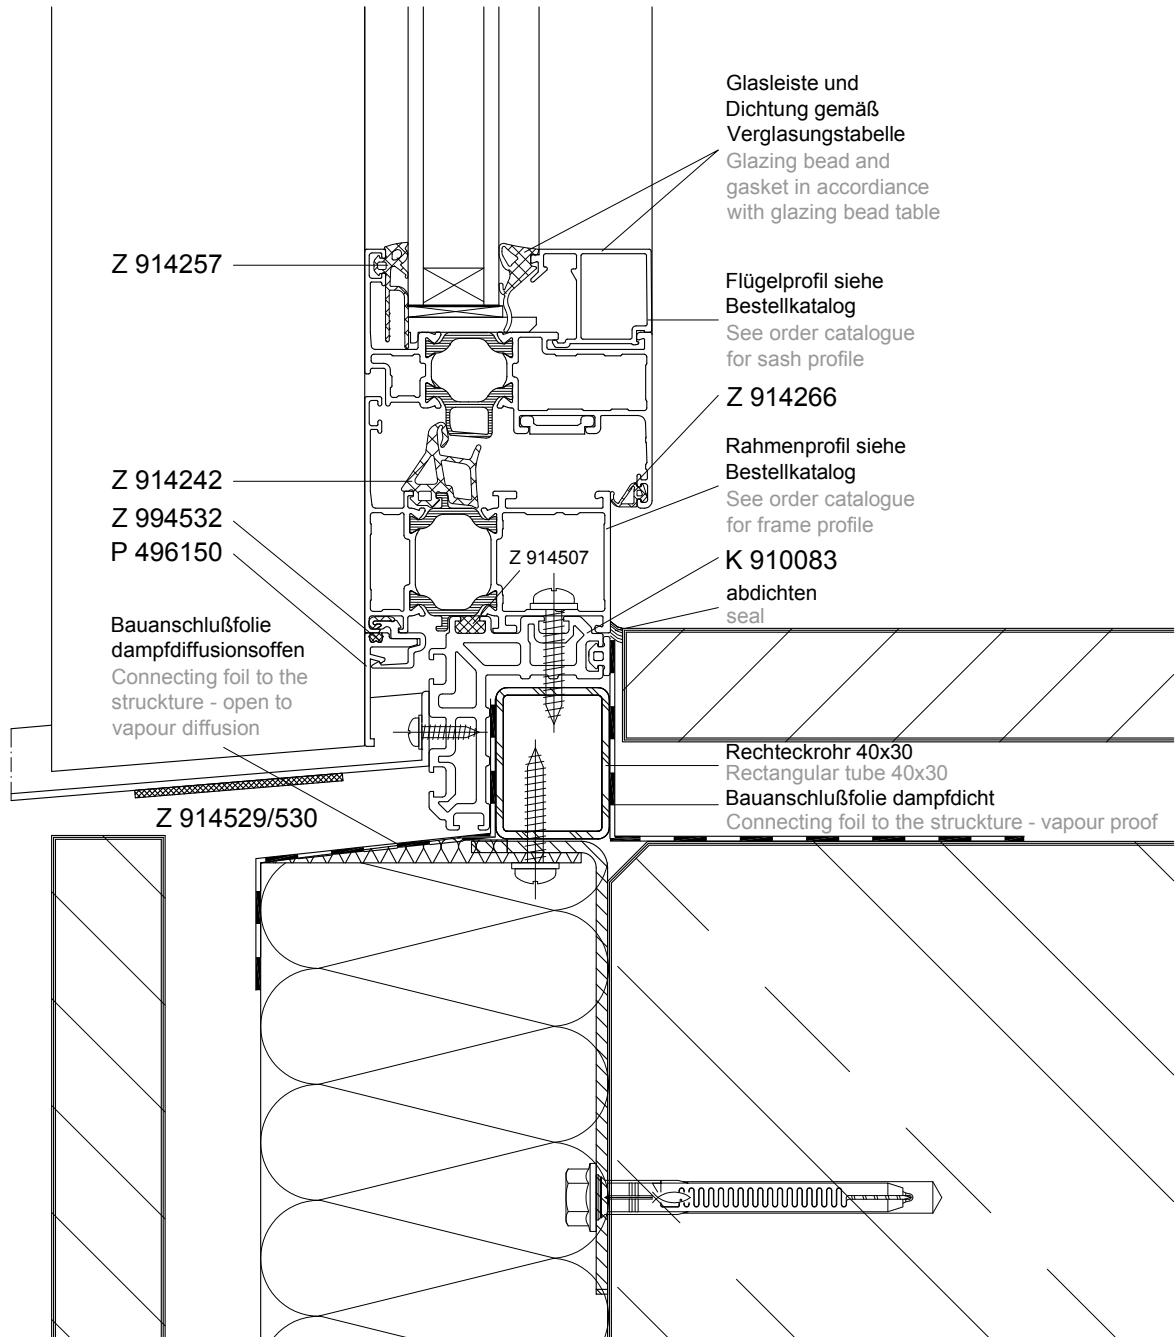


00.5001200

M 1:2  
Scale 1:2

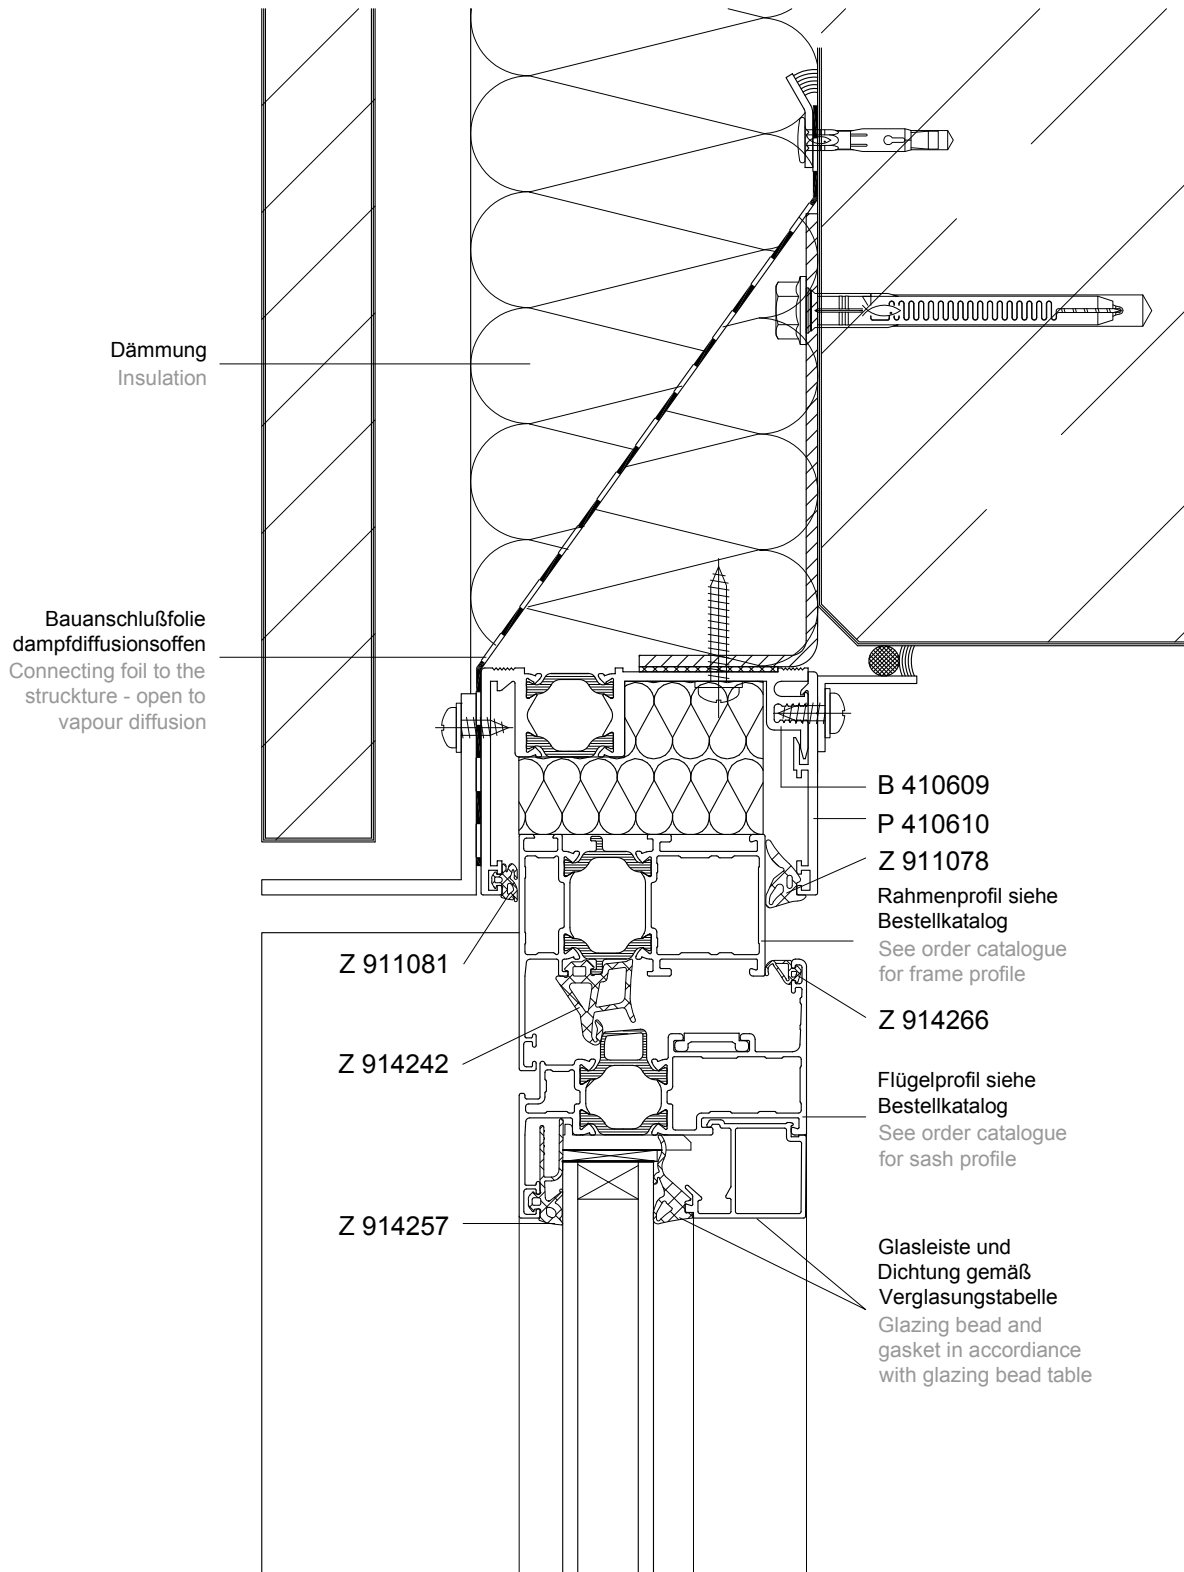


006001300

M 1:2  
Scale 1:2

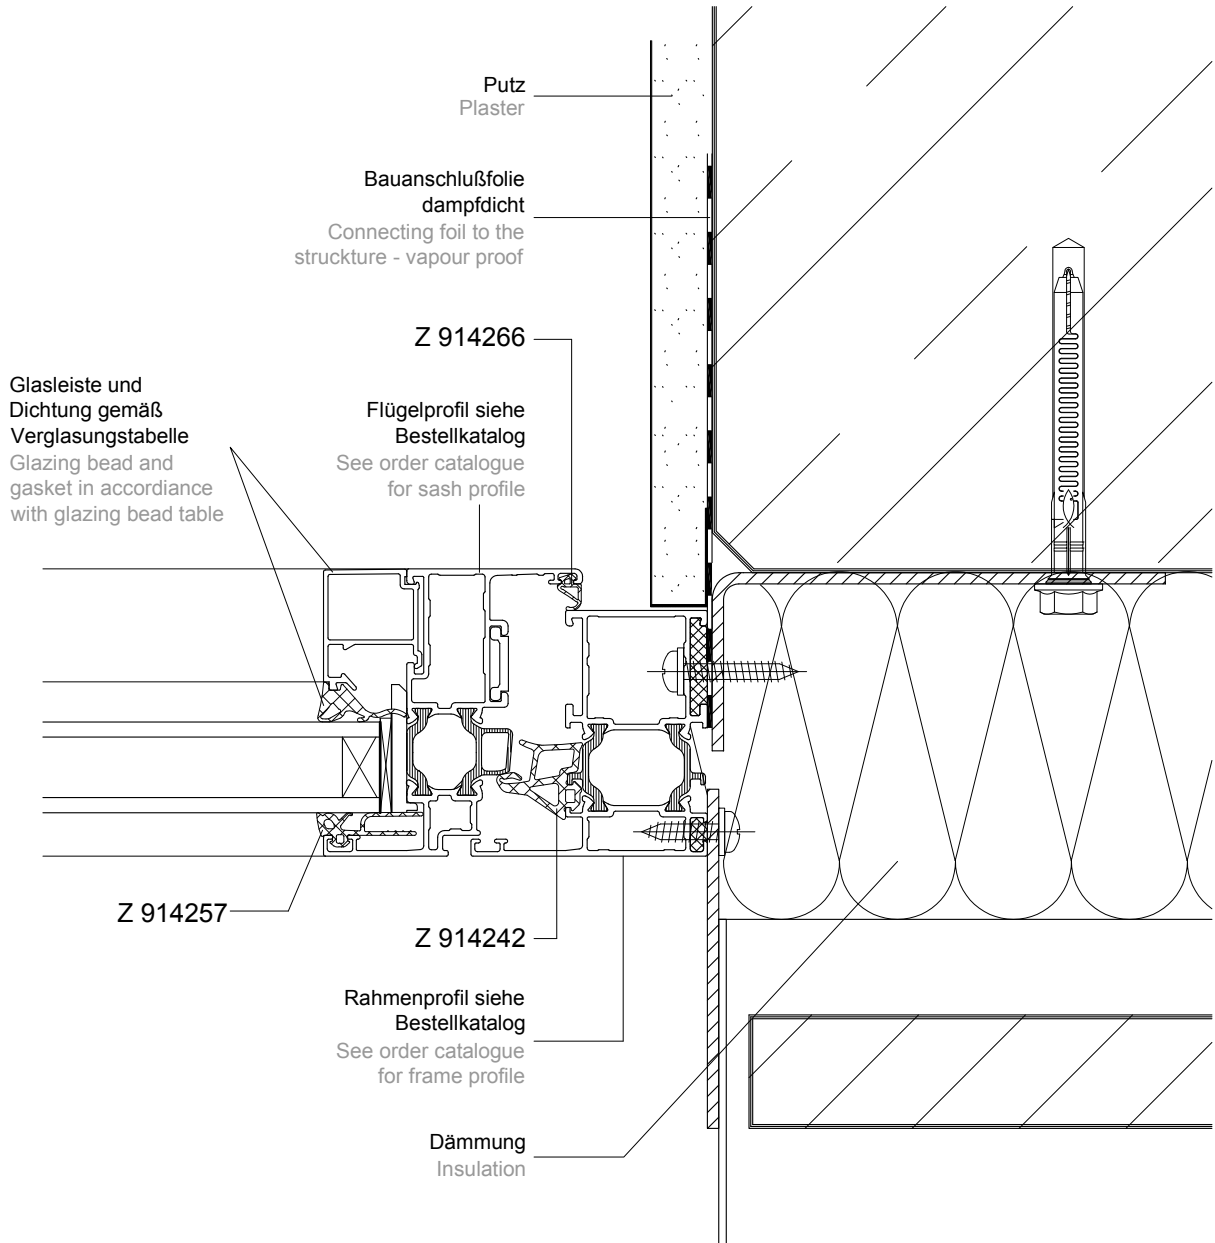


007001400

M 1:2  
Scale 1:2

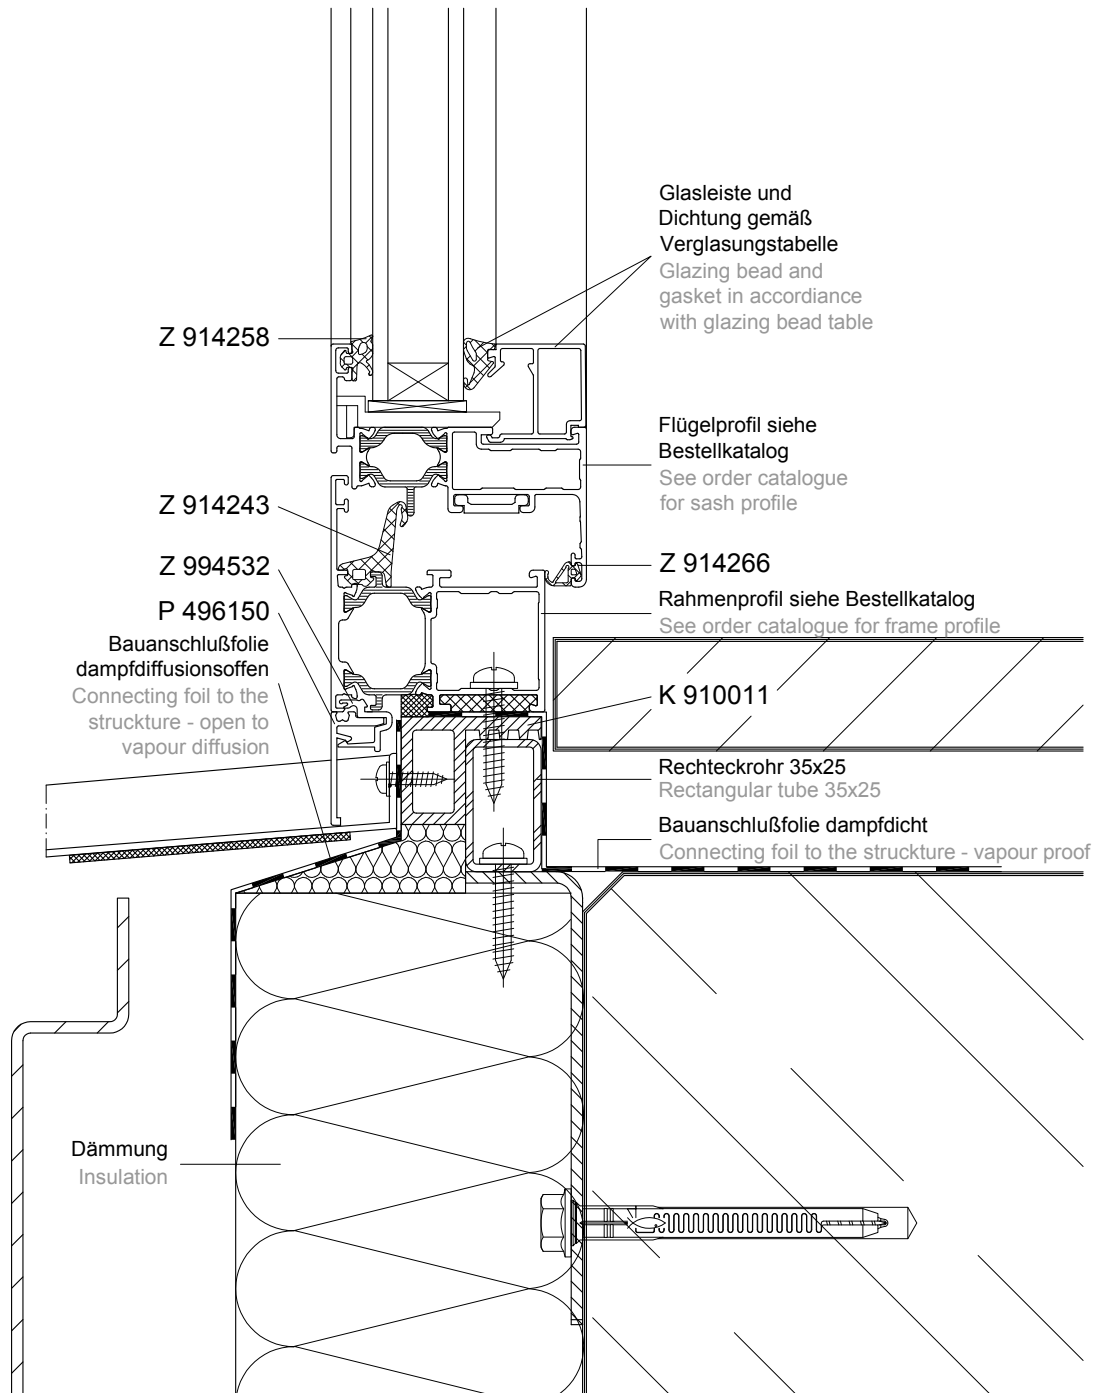


008001500

M 1:2  
Scale 1:2

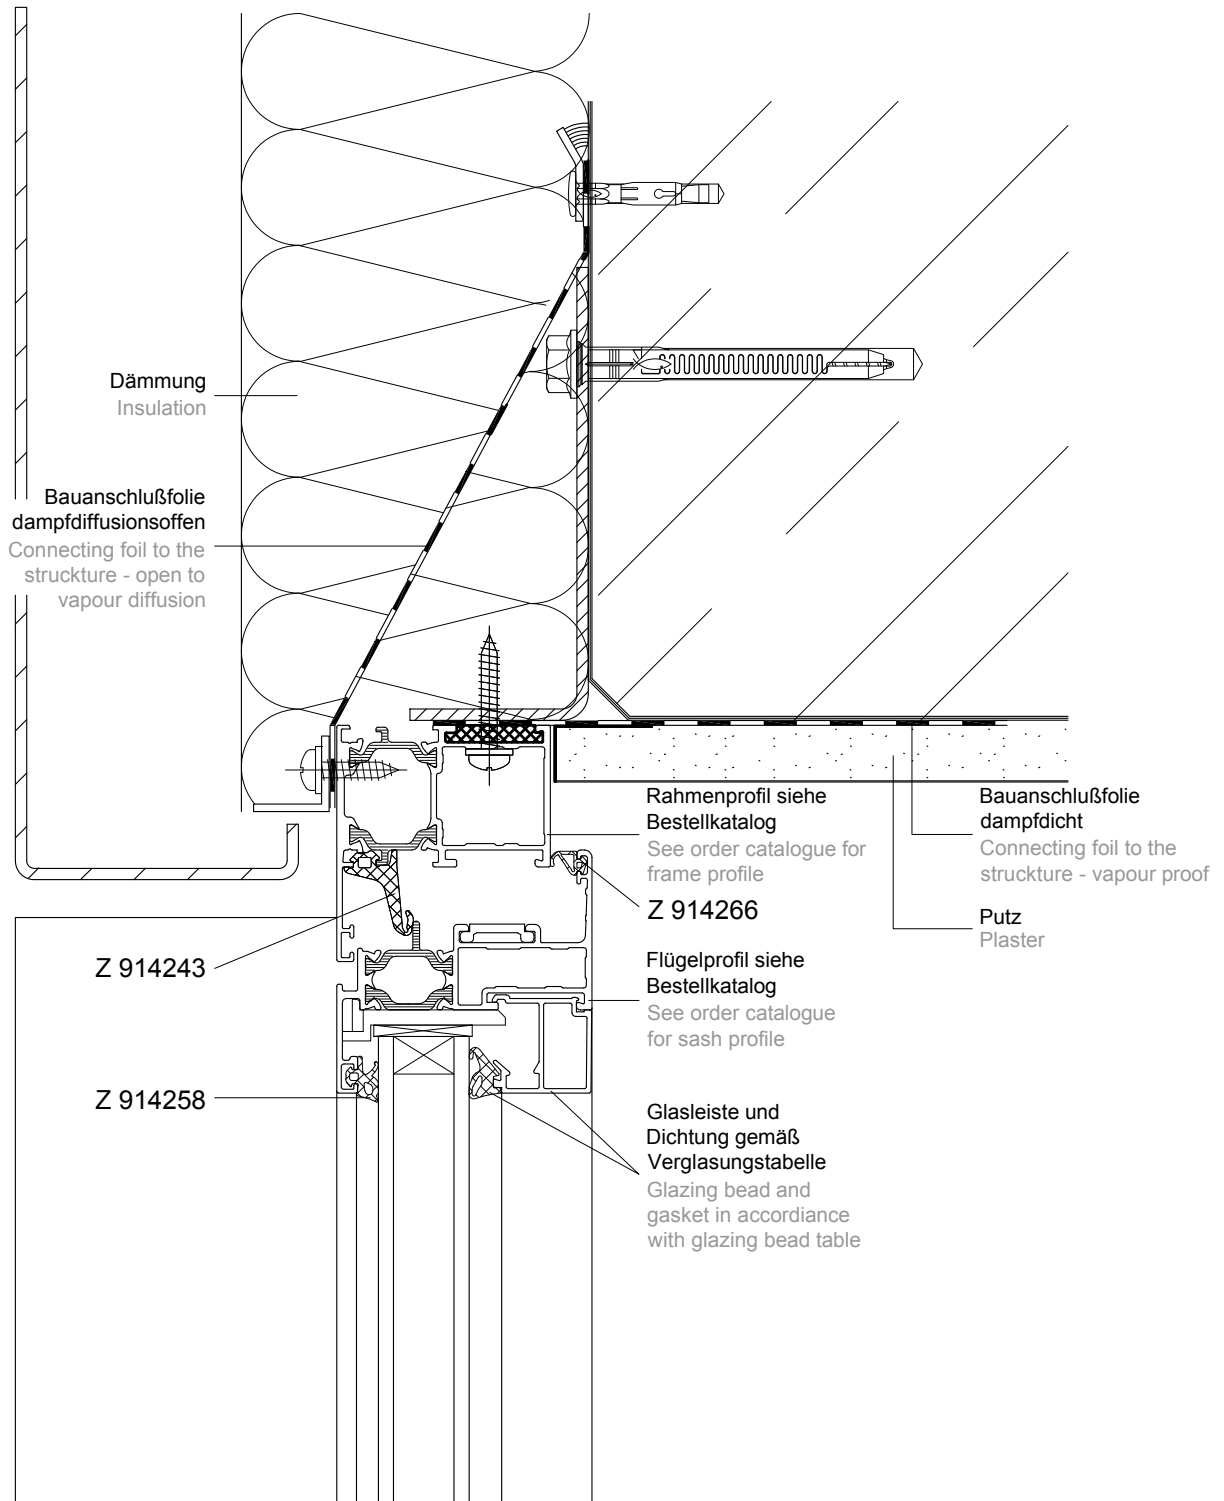

009001600

M 1:2  
Scale 1:2

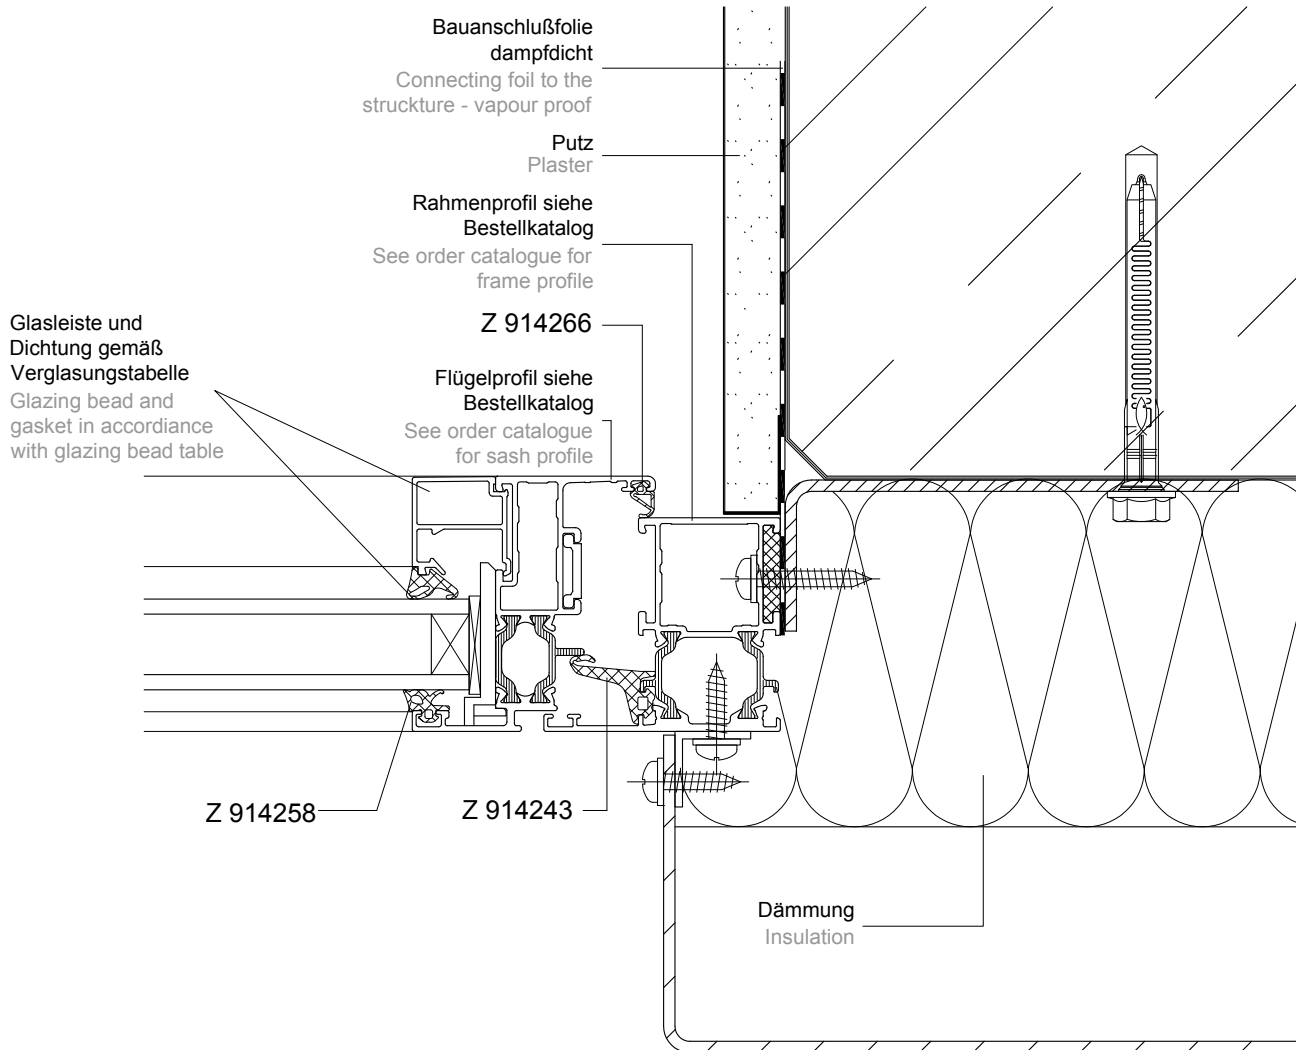

010001700

M 1:2  
Scale 1:2