




- 1 Mullion profile
- 2 911 936 Façade fixing screw
- 3 419 430 Pressure plate profile
- 4 419 606 Snap-in cover profile
- 5 912 616 Pressure plate glazing gasket
- 6 910 072 Insulating profile
- 7 Gasket
- 8 76 017 0 Interlocking frame profile
- 9 76 430 0 Rebate profile
- 10 76 402 0 Wing profile
- 11 23 307 0 Heat protection profile
- 12 23 308 0 Insert profile

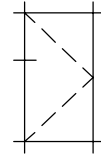


Transom - transom façade
 Transom area with
 - insulating profile
 - pressure plate profile with individual pressure plate glazing gaskets
 - snap-in cover profile
 insert element 72 E door
 - opening in

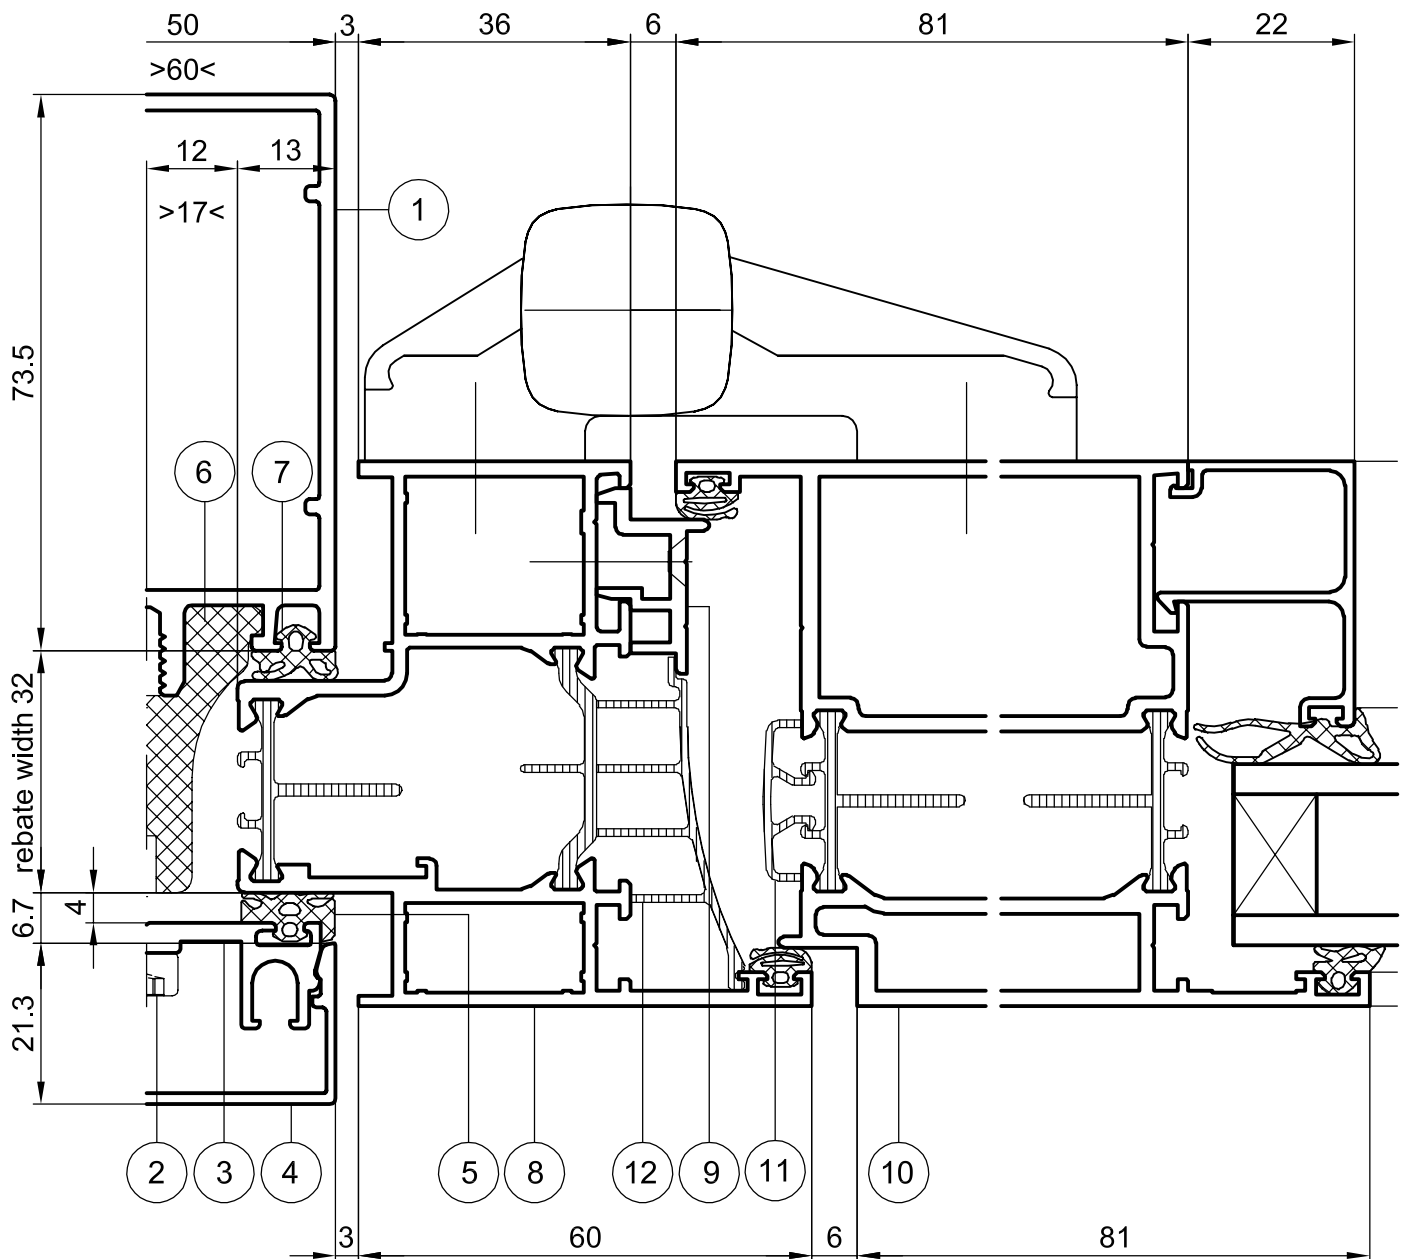


- 1 Transom profile
- 2 911 936 Façade fixing screw
- 3 419 430 Pressure plate profile
- 4 419 605 Snap-in cover profile
- 5 912 616 Pressure plate glazing gasket
- 6 910 072 Insulating profile
- 7 Gasket
- 8 76 017 0 Interlocking frame profile
- 9 76 430 0 Rebate profile
- 10 76 402 0 Wing profile
- 11 23 307 0 Heat protection profile
- 12 23 308 0 Insert profile

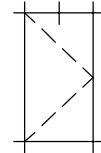


Transom - transom façade
 Transom area with
 - insulating profile
 - pressure plate profile with individual pressure plate glazing gaskets
 - snap-in cover profile
 insert element 72 E door
 - opening in

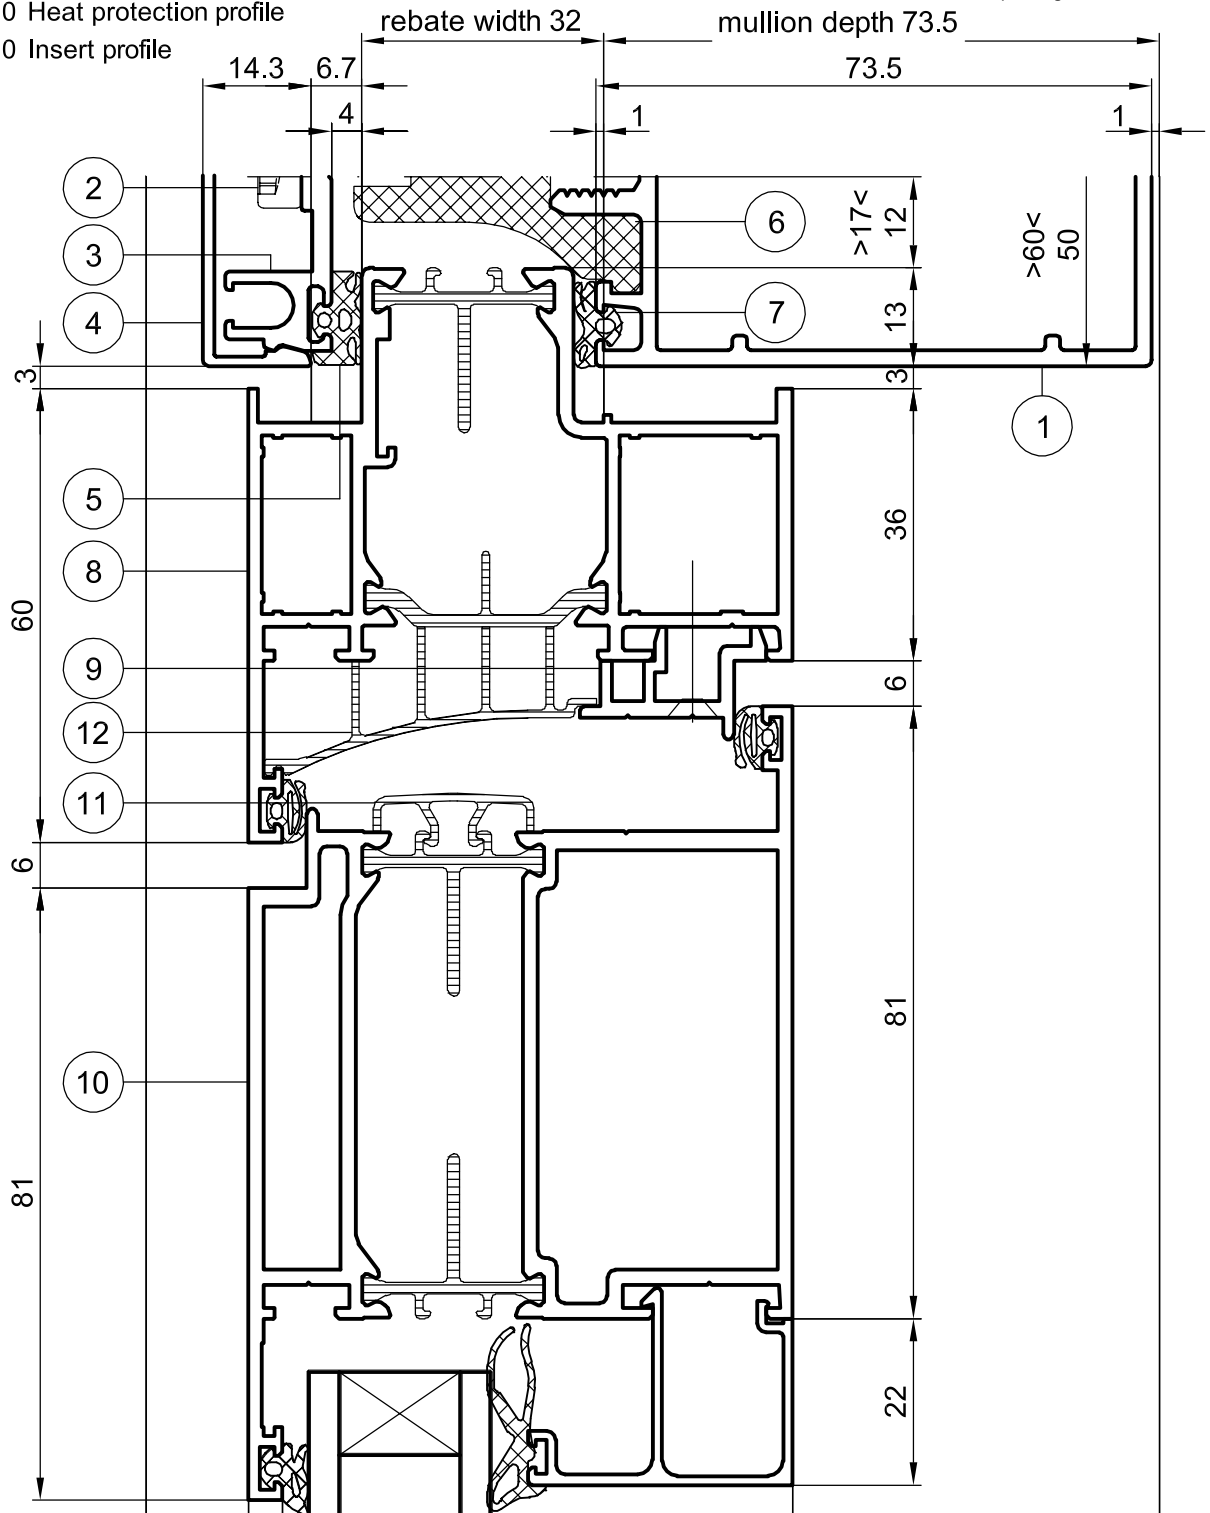


- 1 Mullion profile
- 2 911 936 Façade fixing screw
- 3 419 430 Pressure plate profile
- 4 419 606 Snap-in cover profile
- 5 912 616 Pressure plate glazing gasket
- 6 910 072 Insulating profile
- 7 Gasket
- 8 76 419 0 Interlocking frame profile
- 9 76 403 0 Wing profile
- 10 23 307 0 Heat protection profile

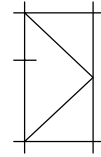

Transom - transom façade
Mullion area with
- insulating profile
- pressure plate profile with
individual pressure plate
glazing gaskets
- snap-in cover profile
insert element 72 E door
- opening out

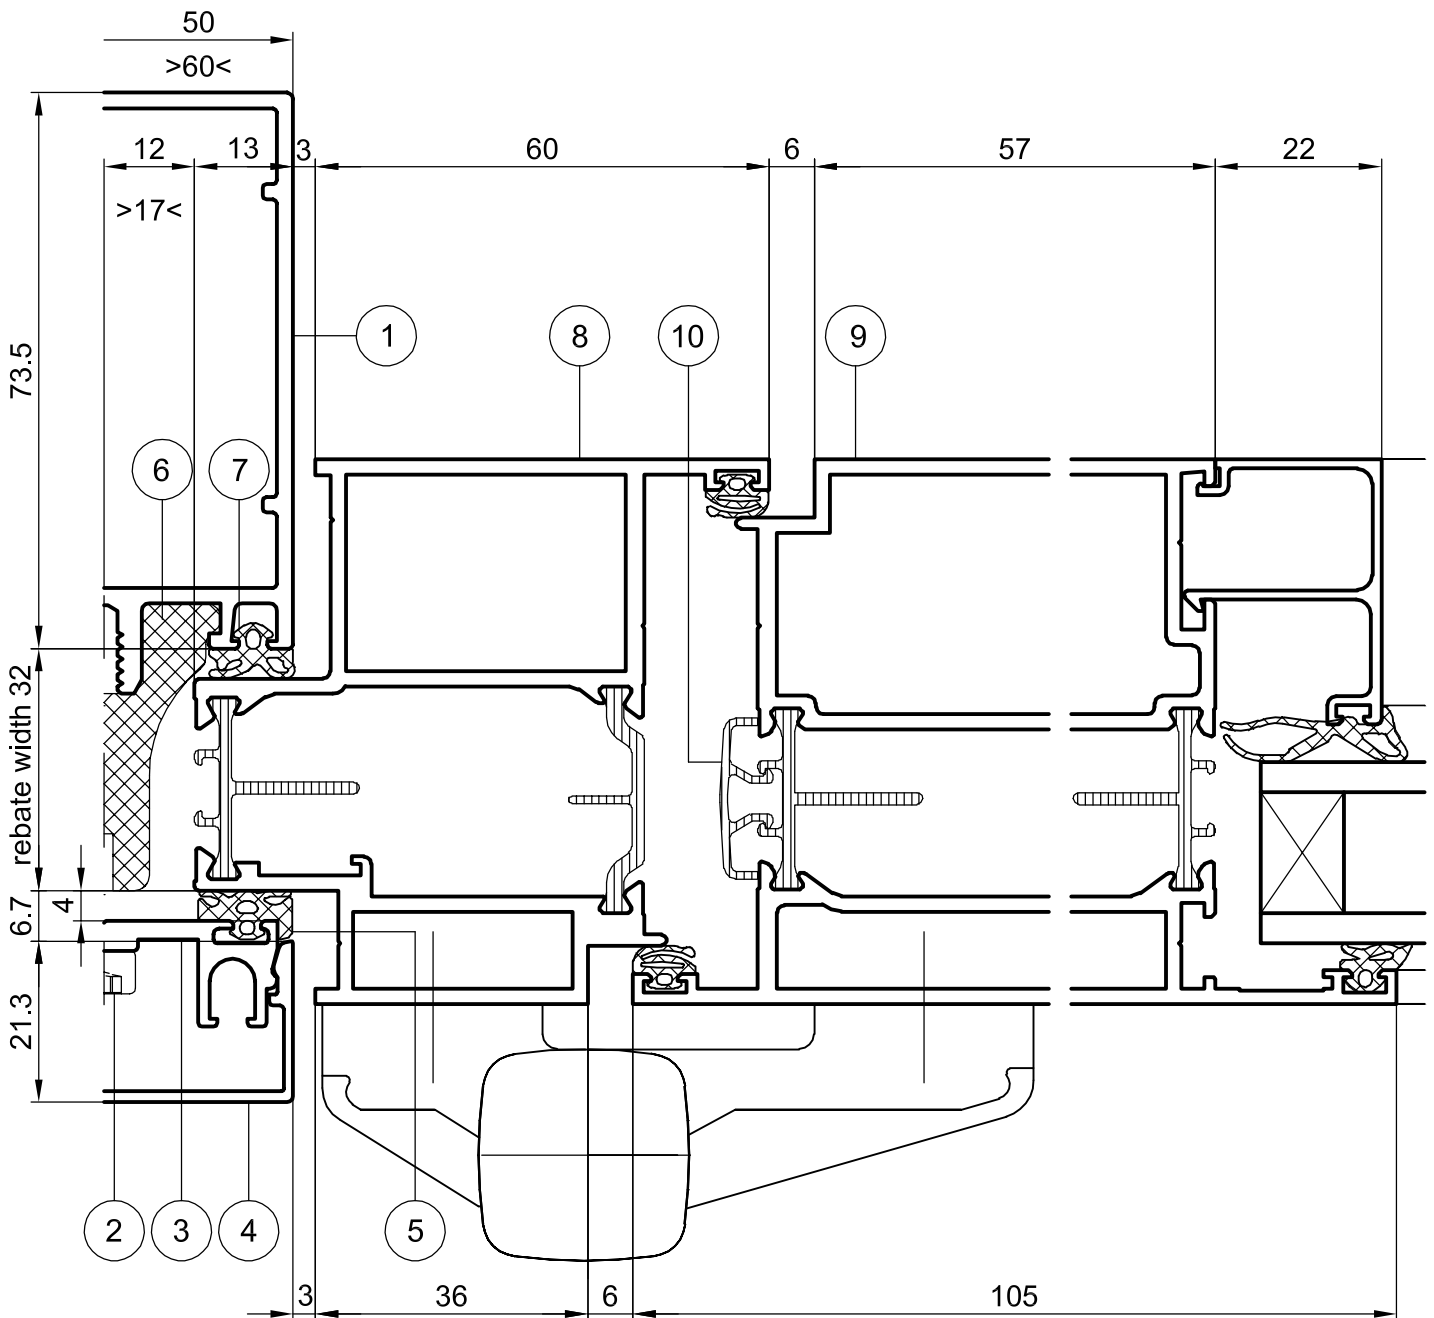

- 1 Transom profile
- 2 911 936 Façade fixing screw
- 3 419 430 Pressure plate profile
- 4 419 605 Snap-in cover profile
- 5 912 616 Pressure plate glazing gasket
- 6 910 072 Insulating profile
- 7 Gasket
- 8 76 419 0 Interlocking frame profile
- 9 23 307 0 Heat protection profile
- 10 76 403 0 Wing profile

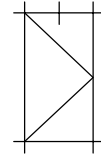

Transom - transom façade
 Transom area with
 - insulating profile
 - pressure plate profile with individual pressure plate glazing gaskets
 - snap-in cover profile
 insert element 72 E door
 - opening out

